



ITEM	DESCRIPTION	NYC MEA's
1	Serving Counter	N/A
2	Refrigerated Display	By Others
3	Heated Display	By Others
4	Beer & Wine Display	45-85
5	Espresso Machine	Future
6	Remote Refrigeration	369.88
7	Wine Cruvinet	Future
8	Spare Number	
9	Spare Number	
10	Spare Number	
11	MicroWave Oven	N/A
12	Cash Register	By Others
13	Cup Dispensers	By Others
14	Spare Number	
15	Spare Number	
16	Spare Number	
17	Spare Number	
18	Spare Number	
19	Spare Number	
20	Spare Number	
21	Spare Number	
22	Spare Number	
23	Spare Number	
24	Spare Number	
25	Back Counter w/Sink	N/A
26	Wall Product Display	By Others
27	Spare Number	
28	U/C Refrigerator	142-86
29	Carbonated Bev. Disp.	By Others
30	Work Table w/Sink	N/A
31	Sandwich Refrigerator	142-86
32	Heated Cabinet	282-84E
33	Portable Insulated Transport Cart	45-85
34	Spare Number	
35	Coffee Grinder	Future
36	Coffee Maker	By Others
37	Coffee Bean Drawers	N/A
38	Spare Number	
39	Spare Number	
40	Spare Number	
41	Freezer	45-85
42	Utensil Sink	N/A
43	Dishwasher	N/A
44	Utensil Storage Rack	N/A
45	Bussing Cart	N/A
46	Spare Number	
47	Secured Shelving Rack	N/A
48	Storage Shelving	N/A
49	Spare Number	
50	Vapor Hood	N/A
51	Hand Sink w/Soap & Towel Dispenser	N/A
52	Ice Maker w/Bin	1287-E
53	Work Table w/Refrigerated Base	142-86
54	Wall Shelving	N/A
55	Soda System	N/A
56	Spare Number	By Others
57	Spare Number	
58	Pasta Cooker	255-83
59	Flash Bake Oven	173-8
60	Convection Steamer/Kettle Combo	N/A
100	Storage Shelving	N/A
101	2 Section Refrigerator	45-85




**NOTE:** Dimensions are provided as an accommodation for bidding purposes only. FSEC is required to field verify all dimensions before ordering equipment or manufacturing custom fixtures.

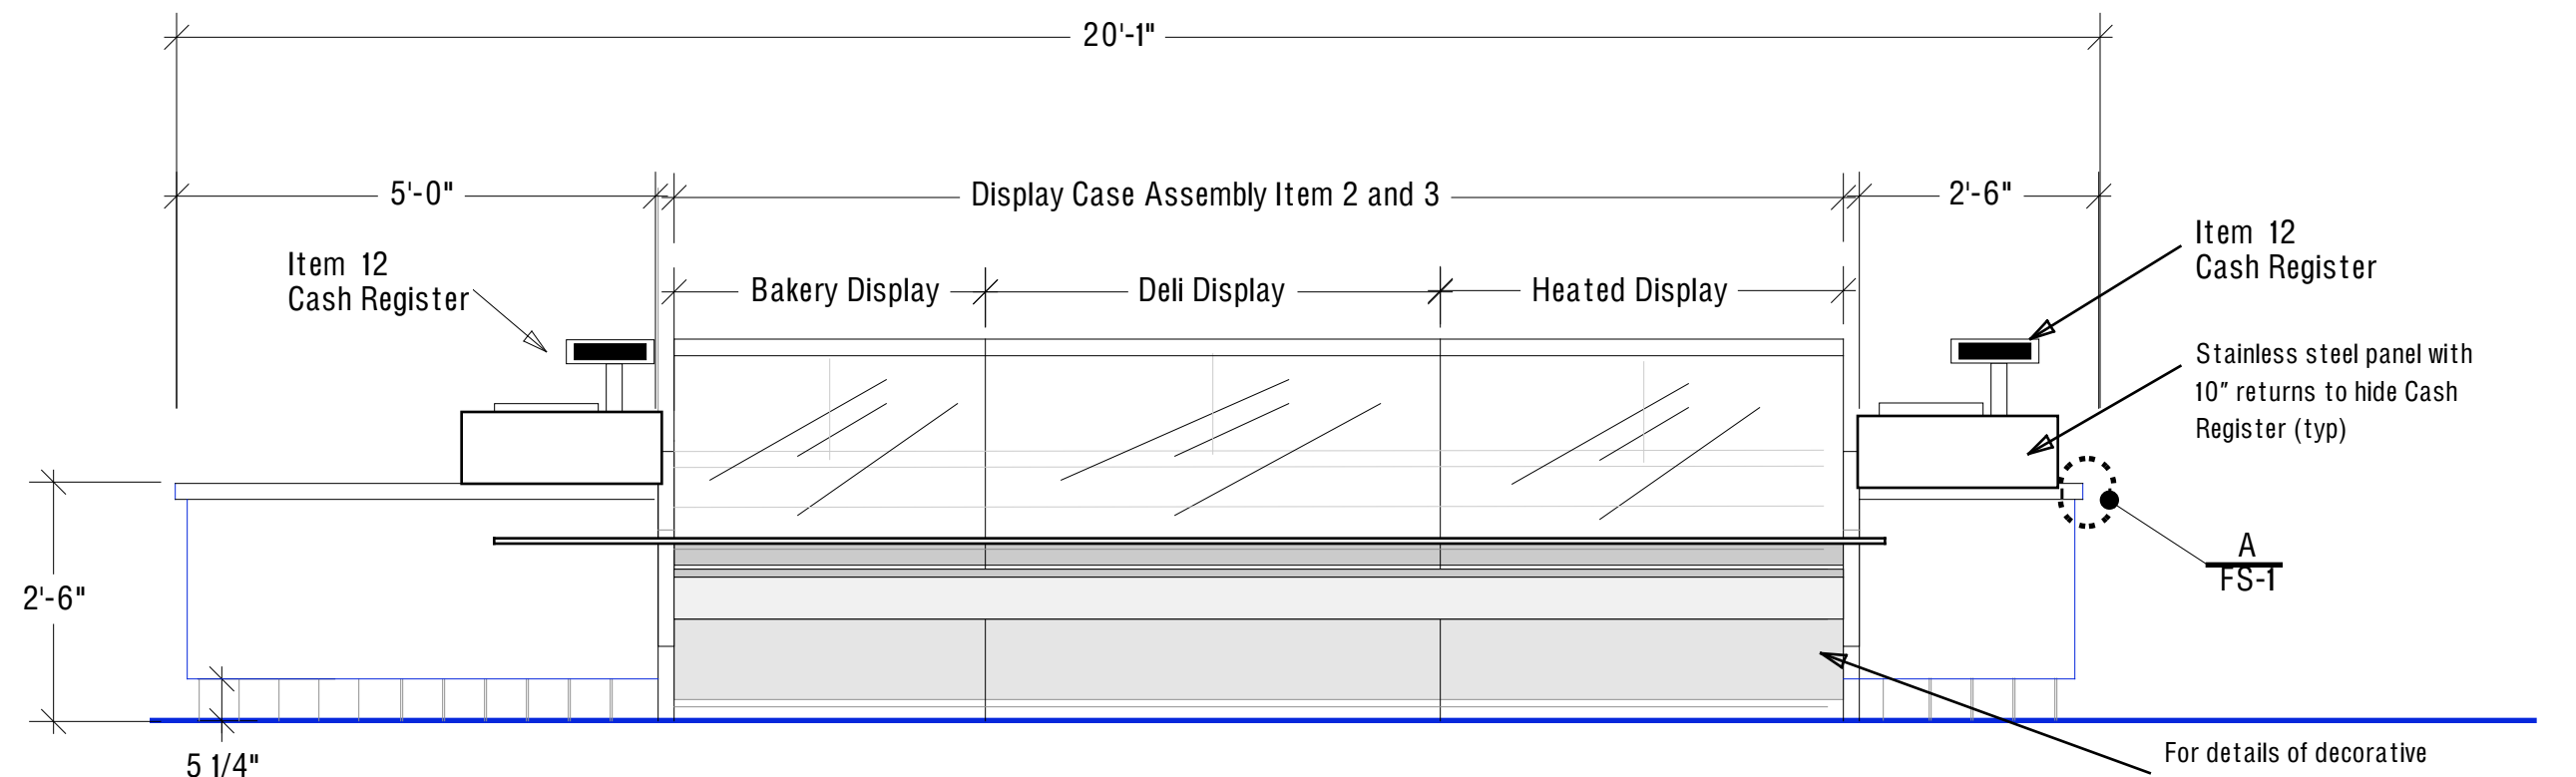


**ITEM 1 - SERVING COUNTER - (Customer's Side)**  
SCALE: 1/2" = 1'-0"

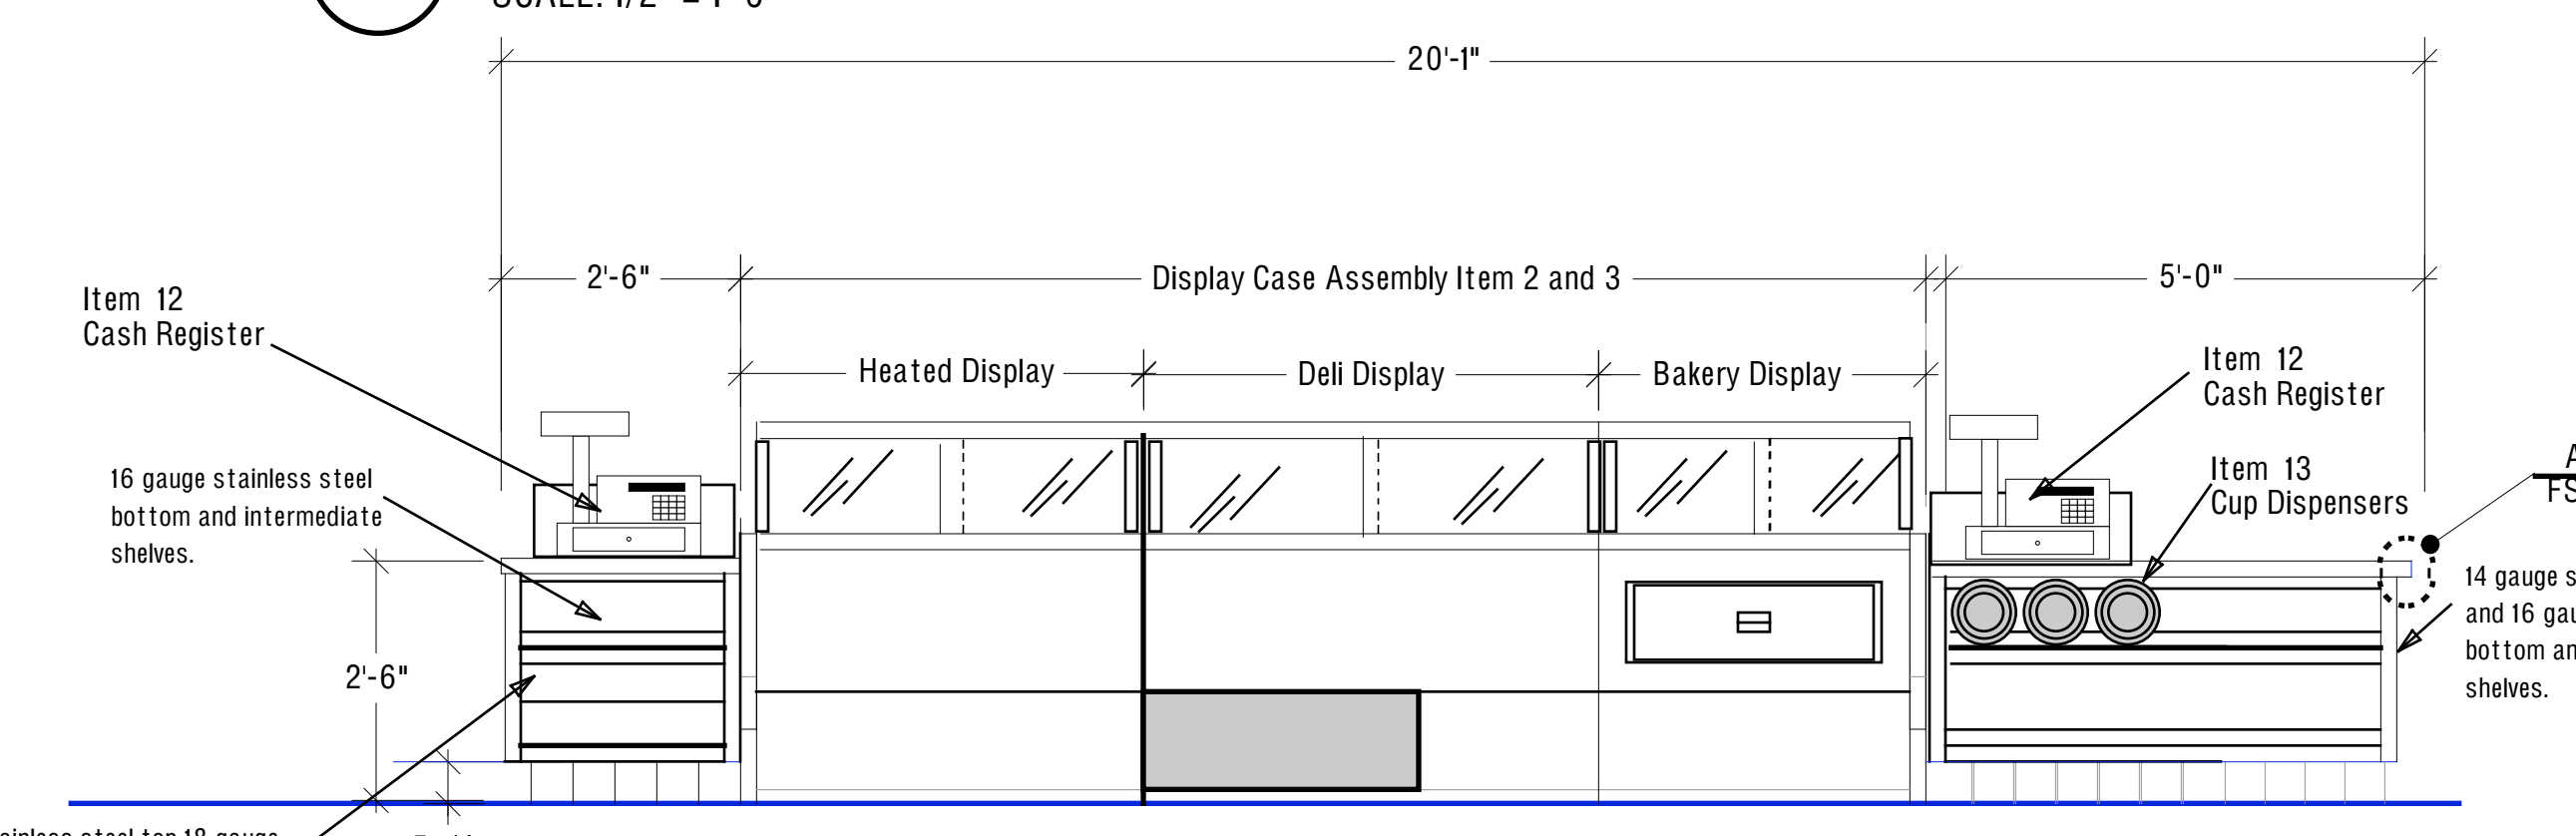




**ITEM 1 - SERVING COUNTER - (Operator's Side)**  
SCALE: 1/2" = 1'-0"

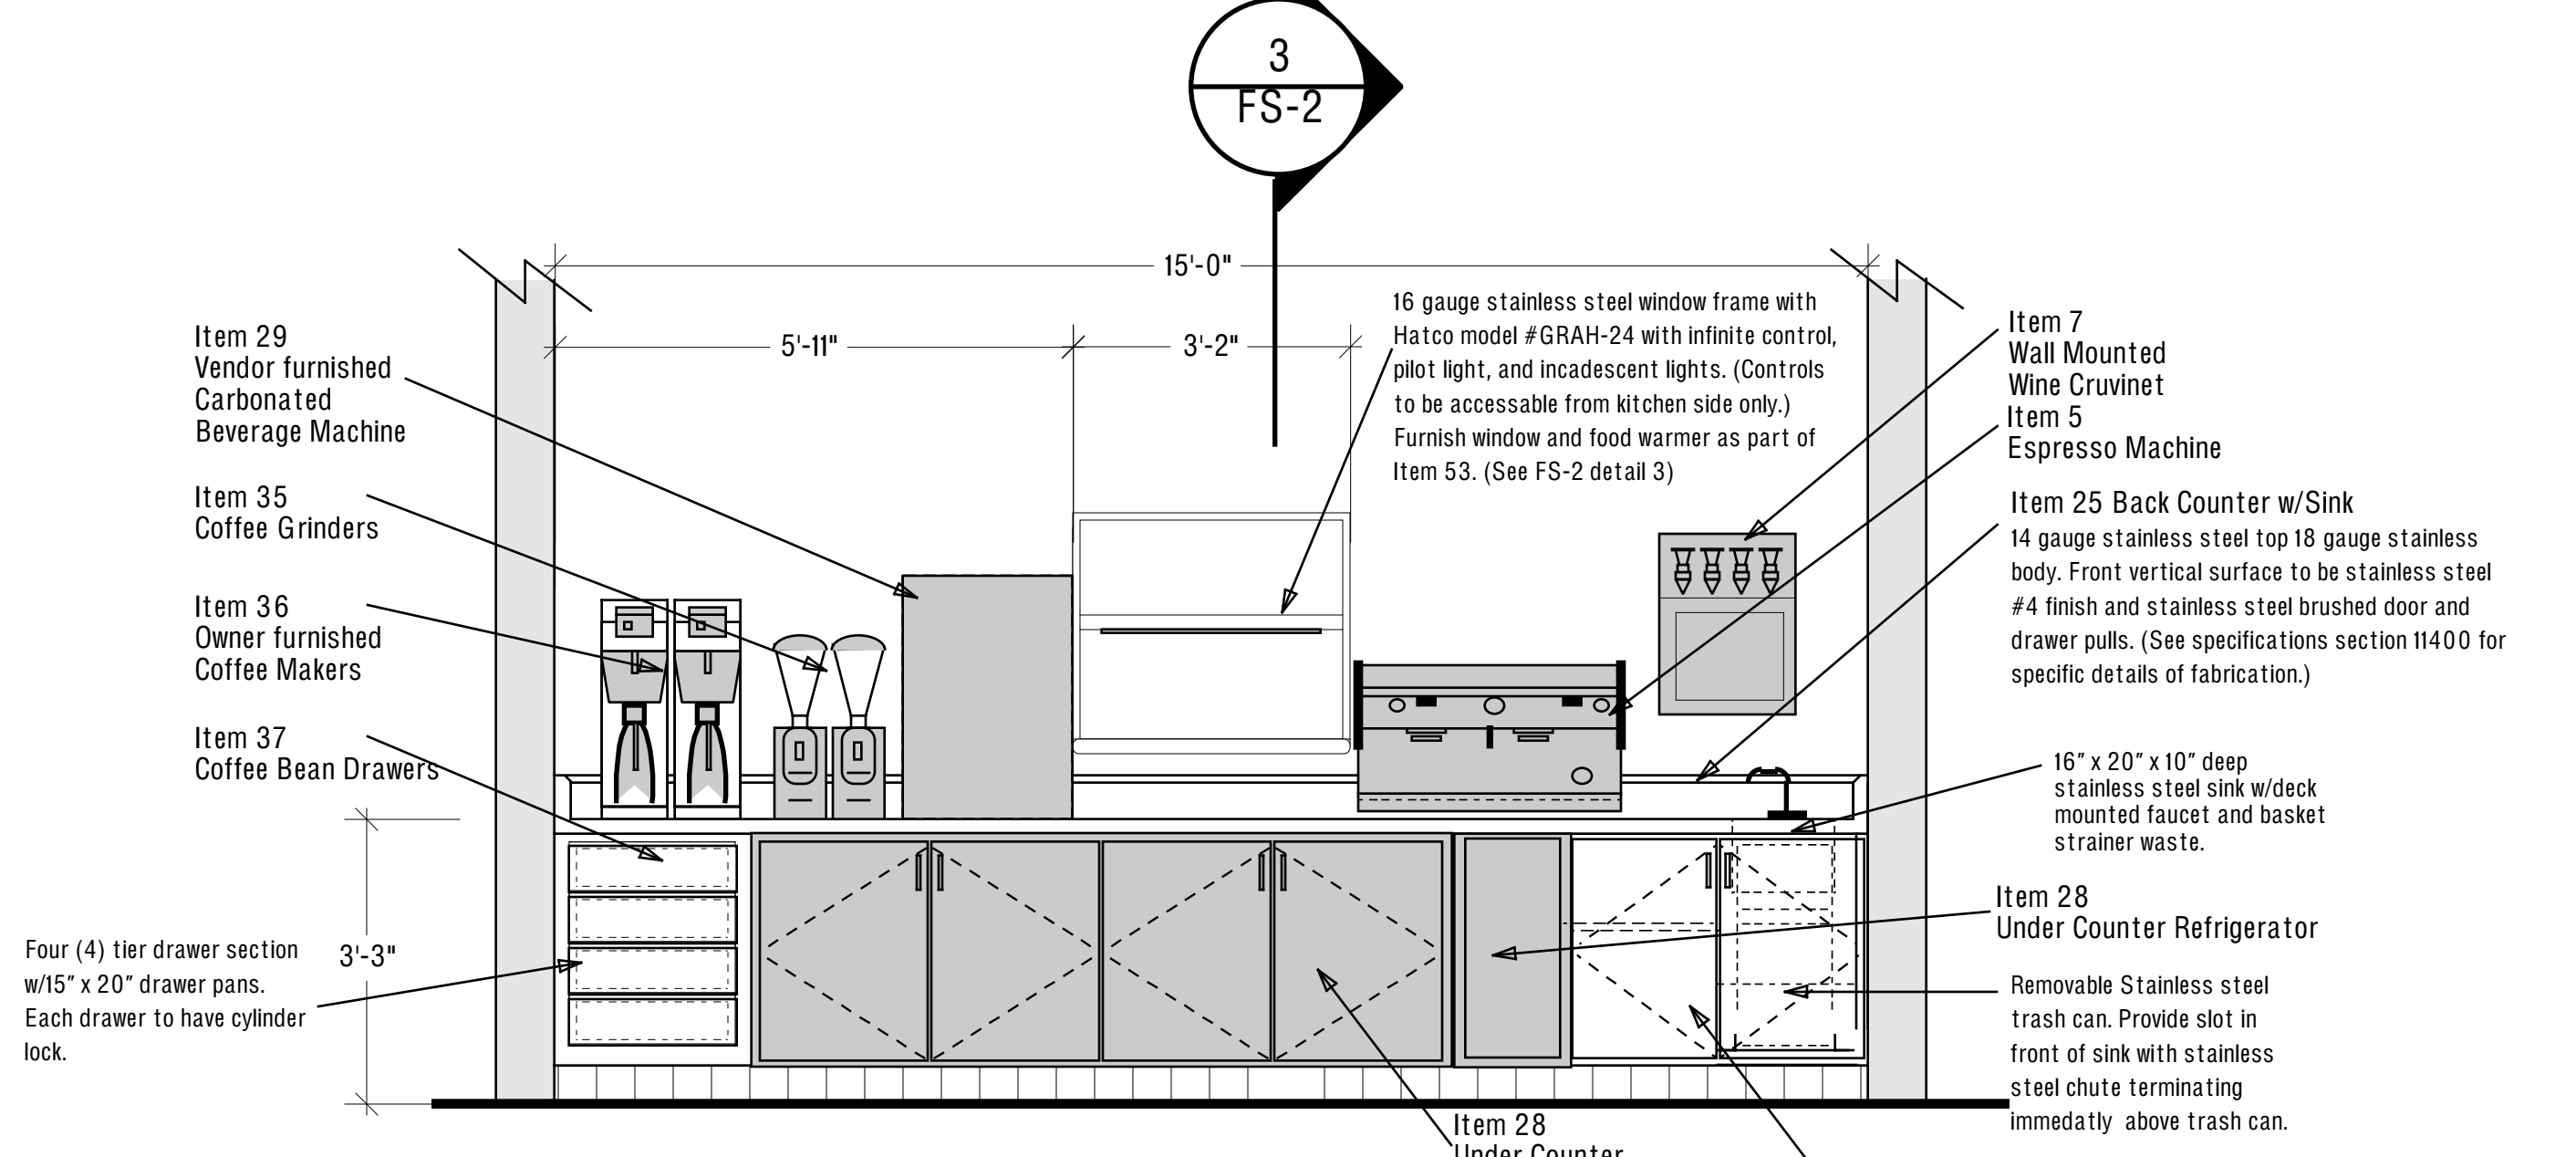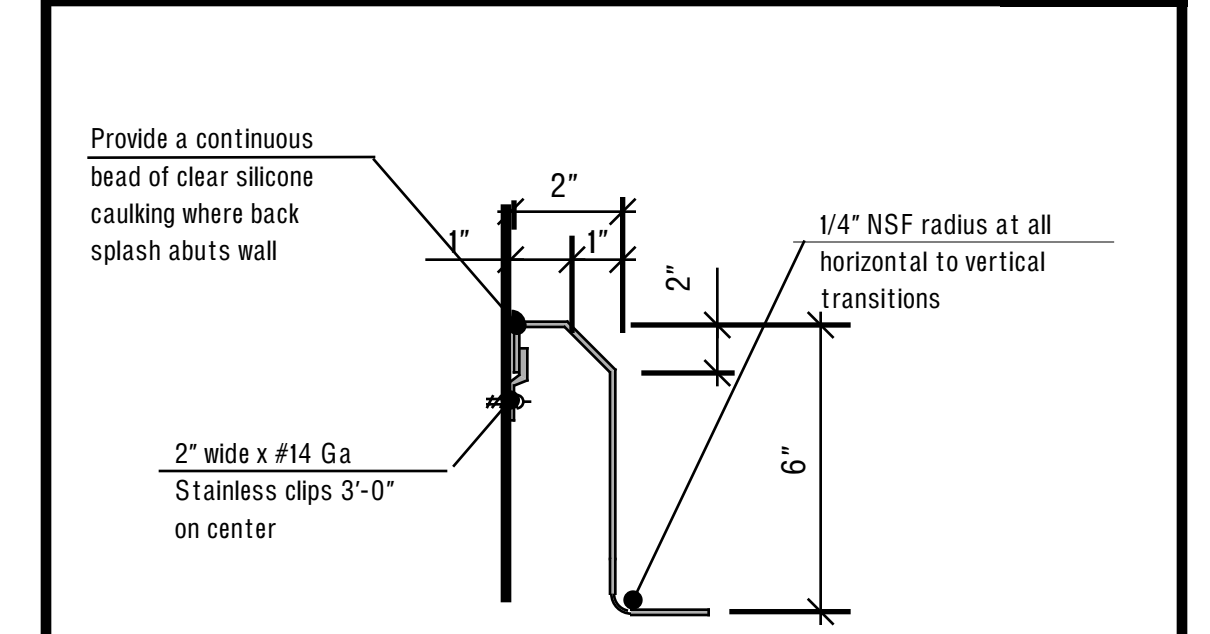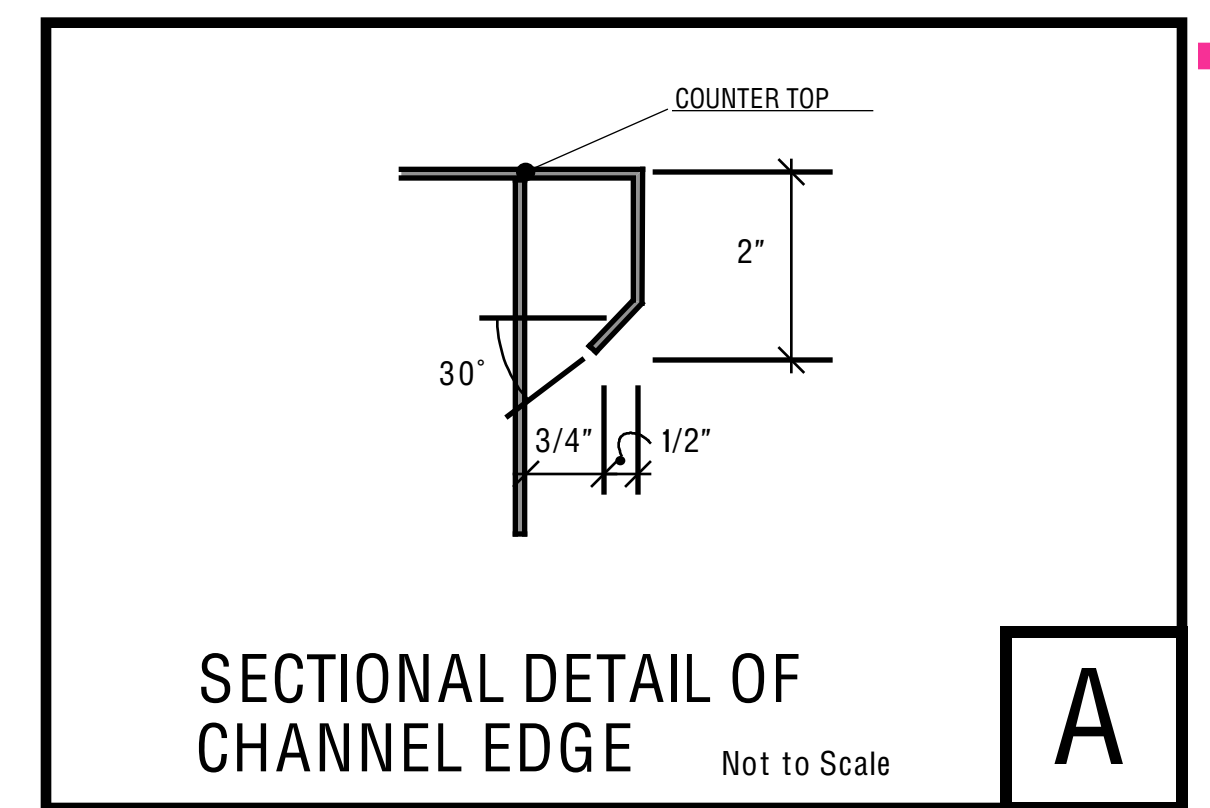


**ITEM 25 - BACK COUNTER WITH SINK**  
SCALE: 1/2" = 1'-0"

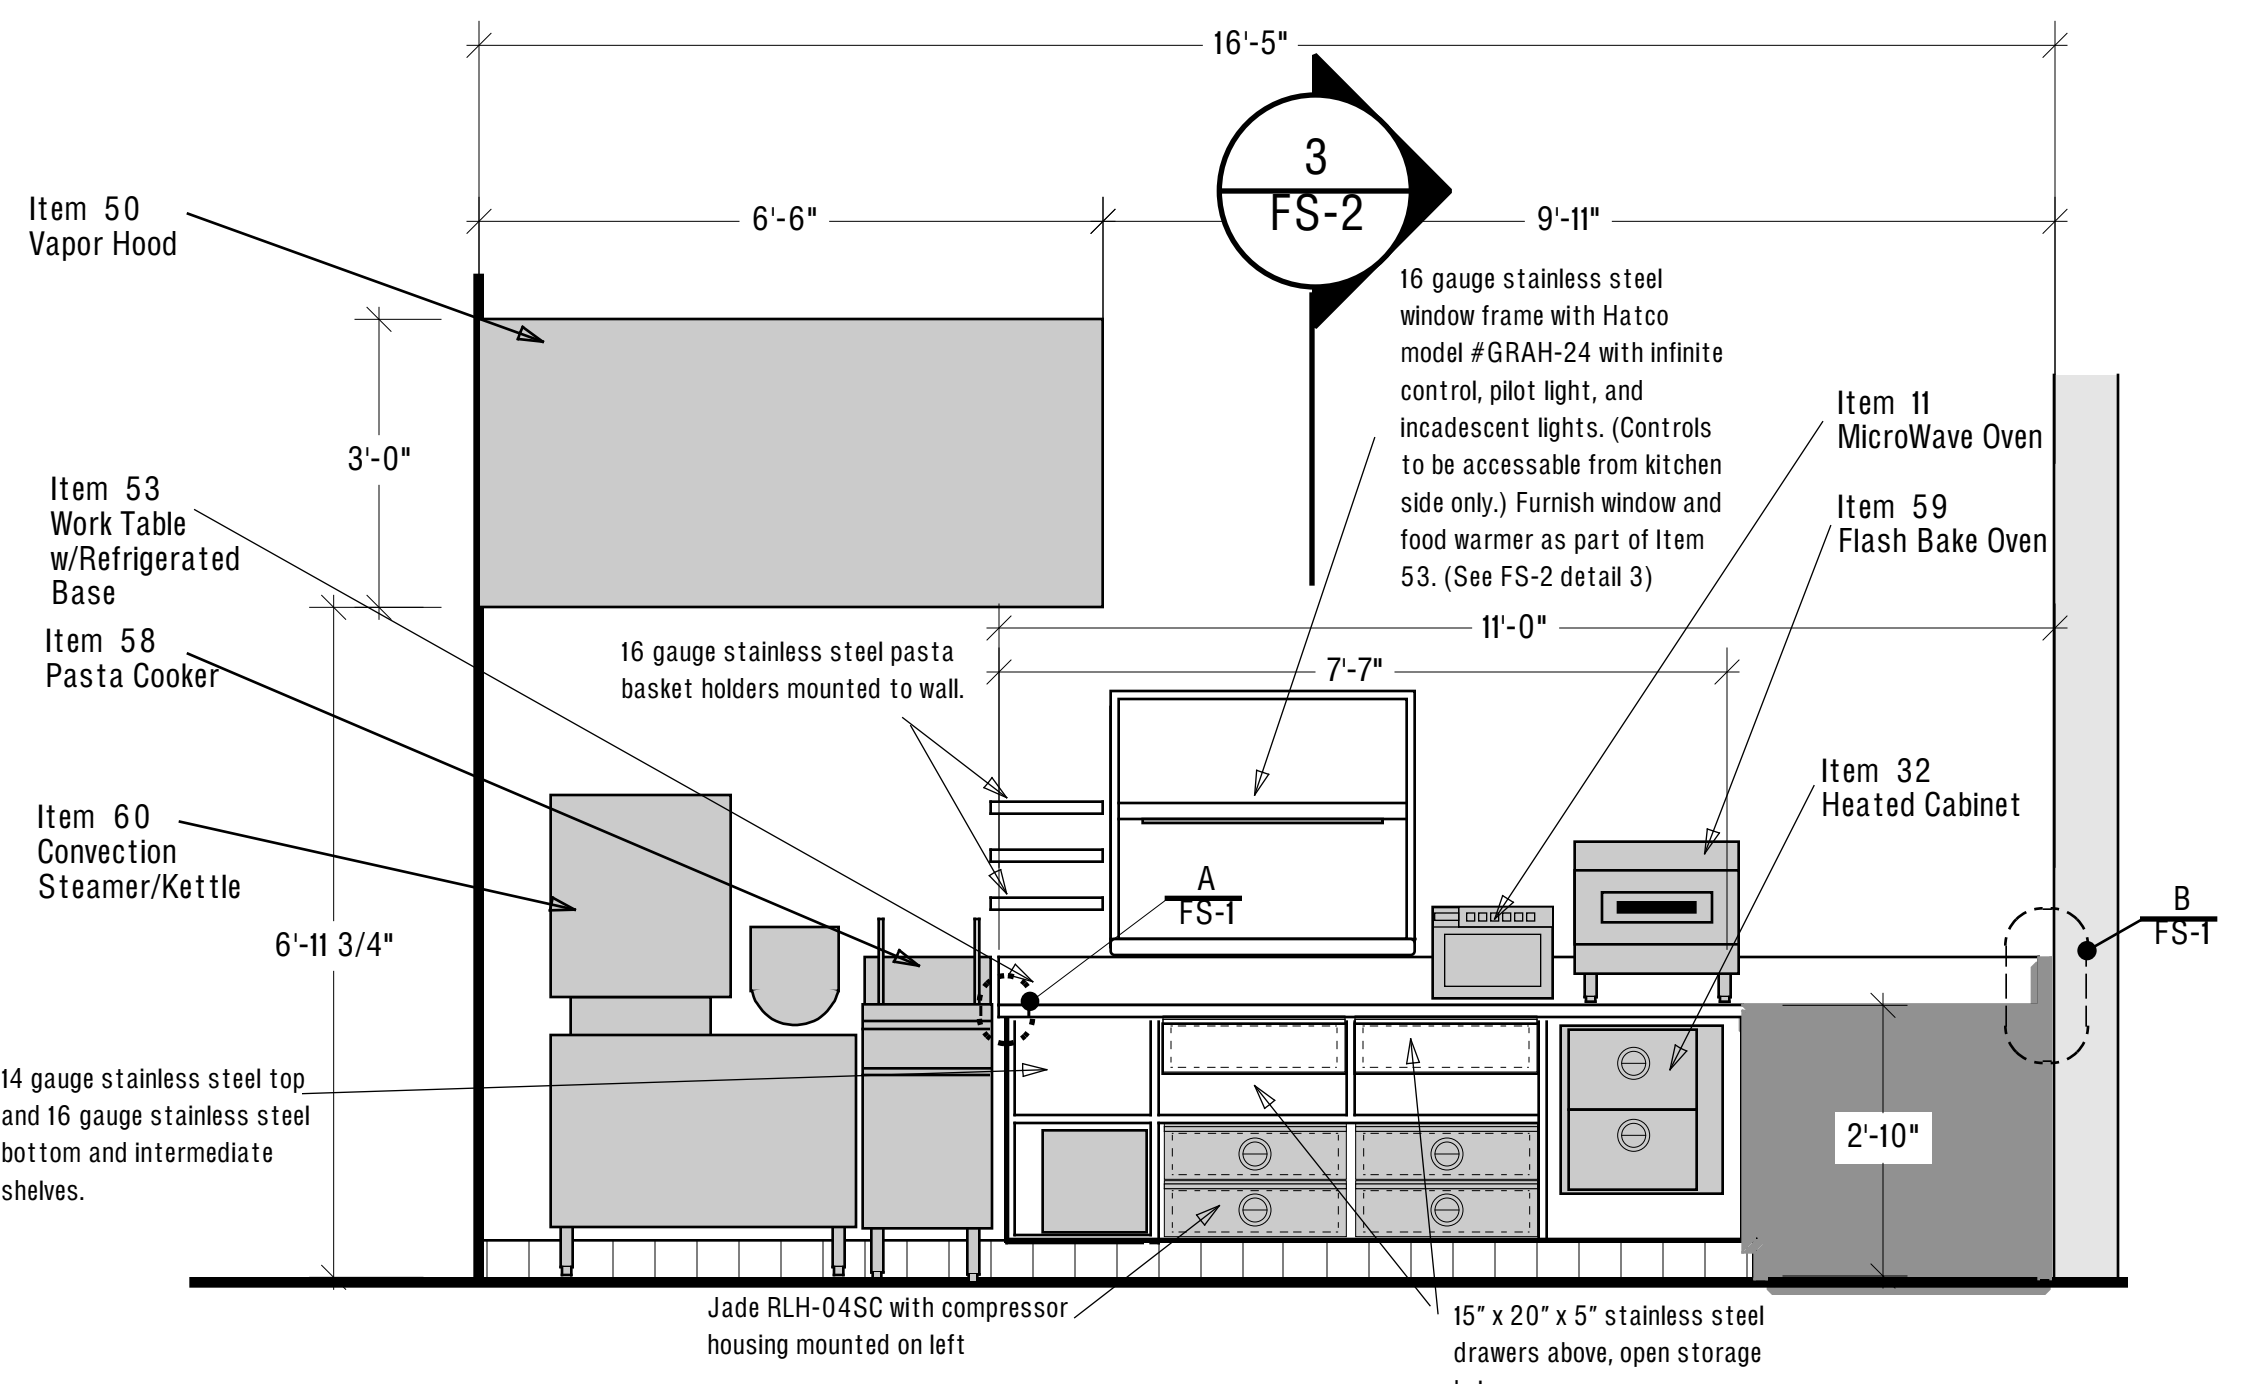

**ITEM 53 - WORK TABLE WITH REFRIGERATED BASE**  
SCALE: 1/2" = 1'-0"

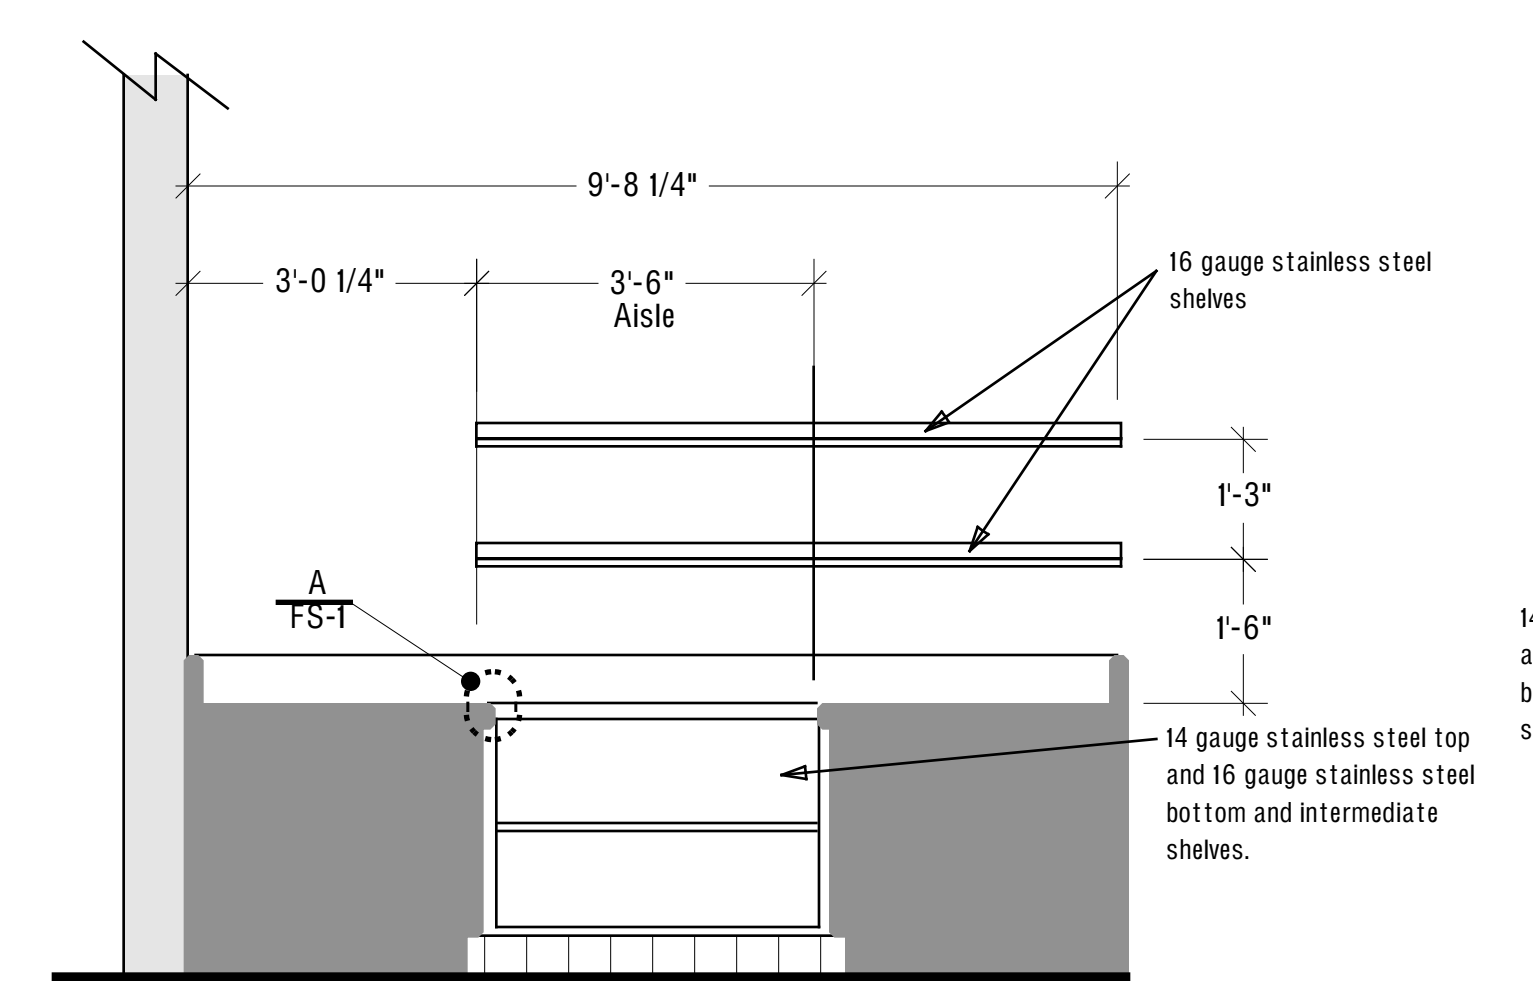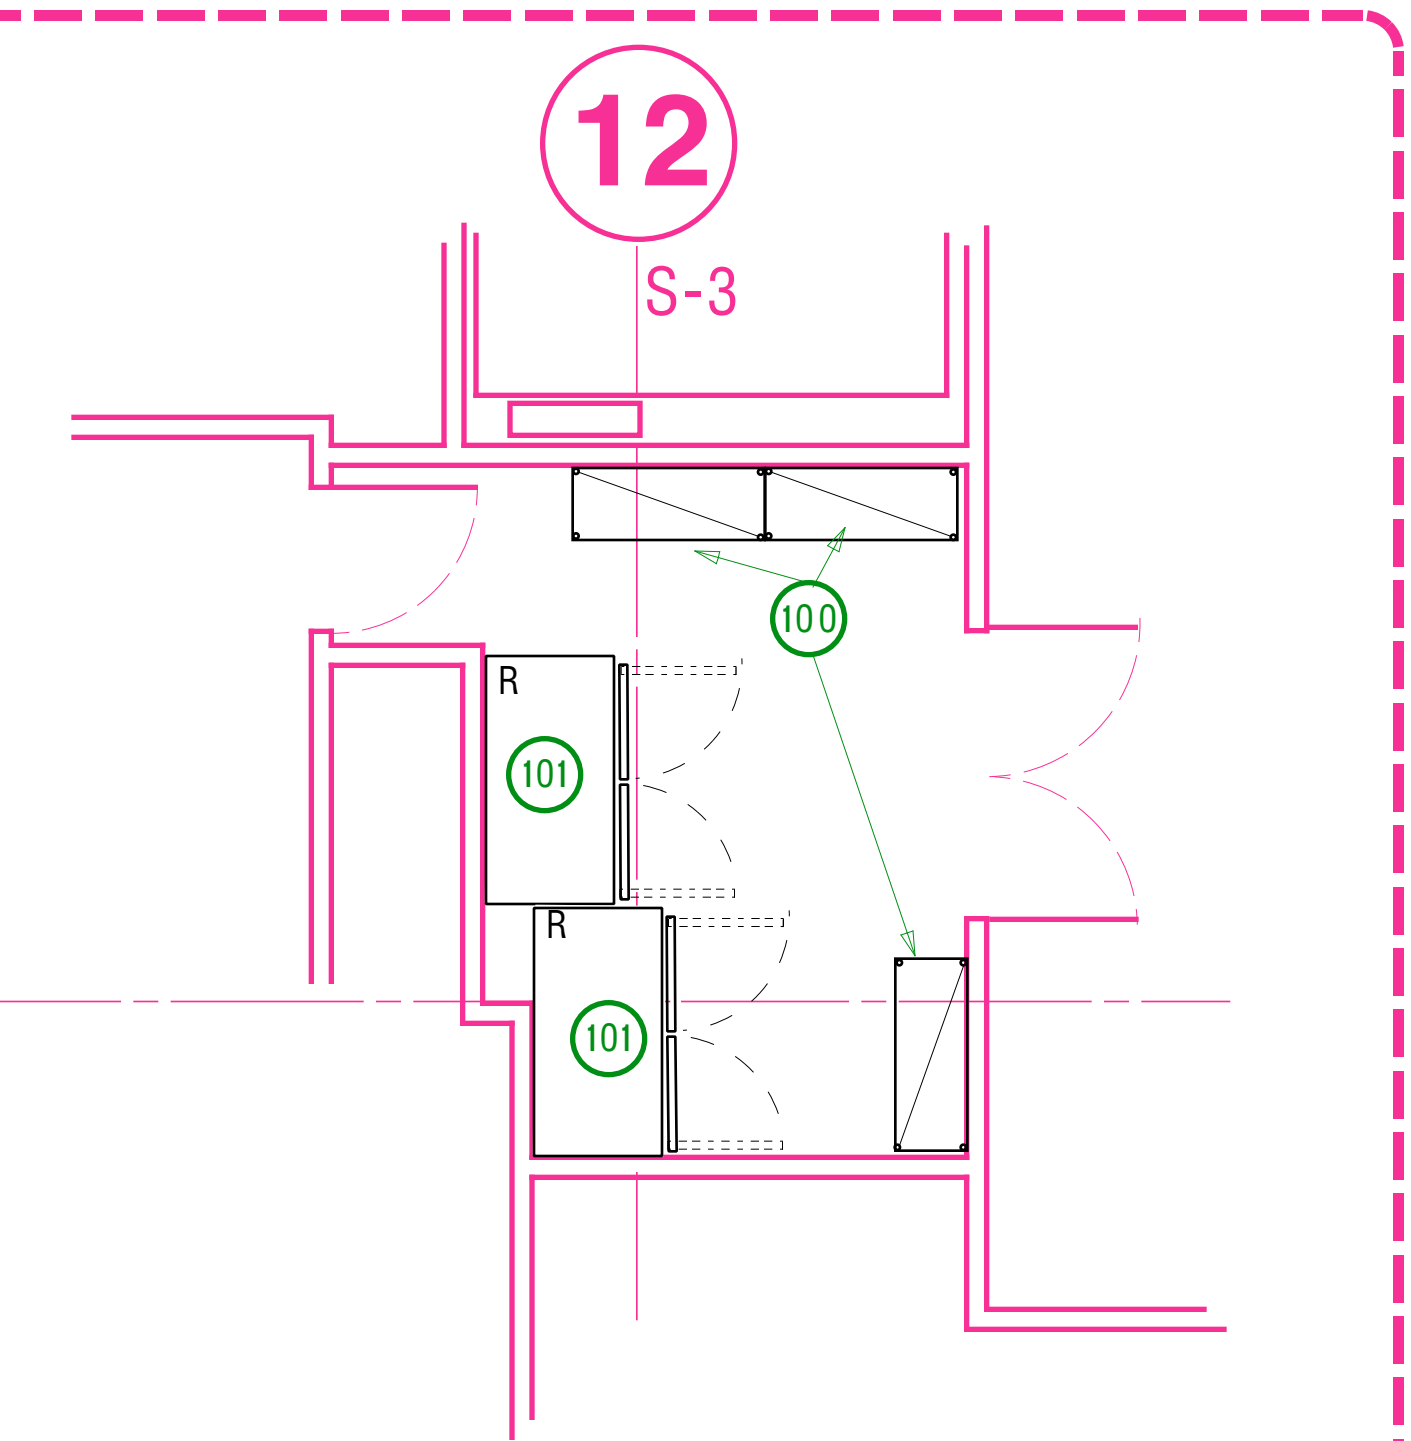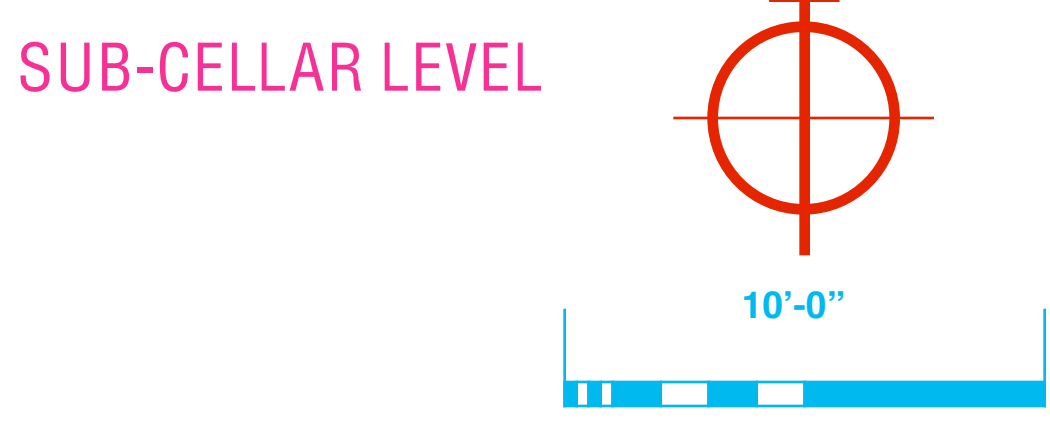

**ITEM 53 - WORK TABLE WITH REFRIGERATED BASE**  
SCALE: 1/2" = 1'-0"

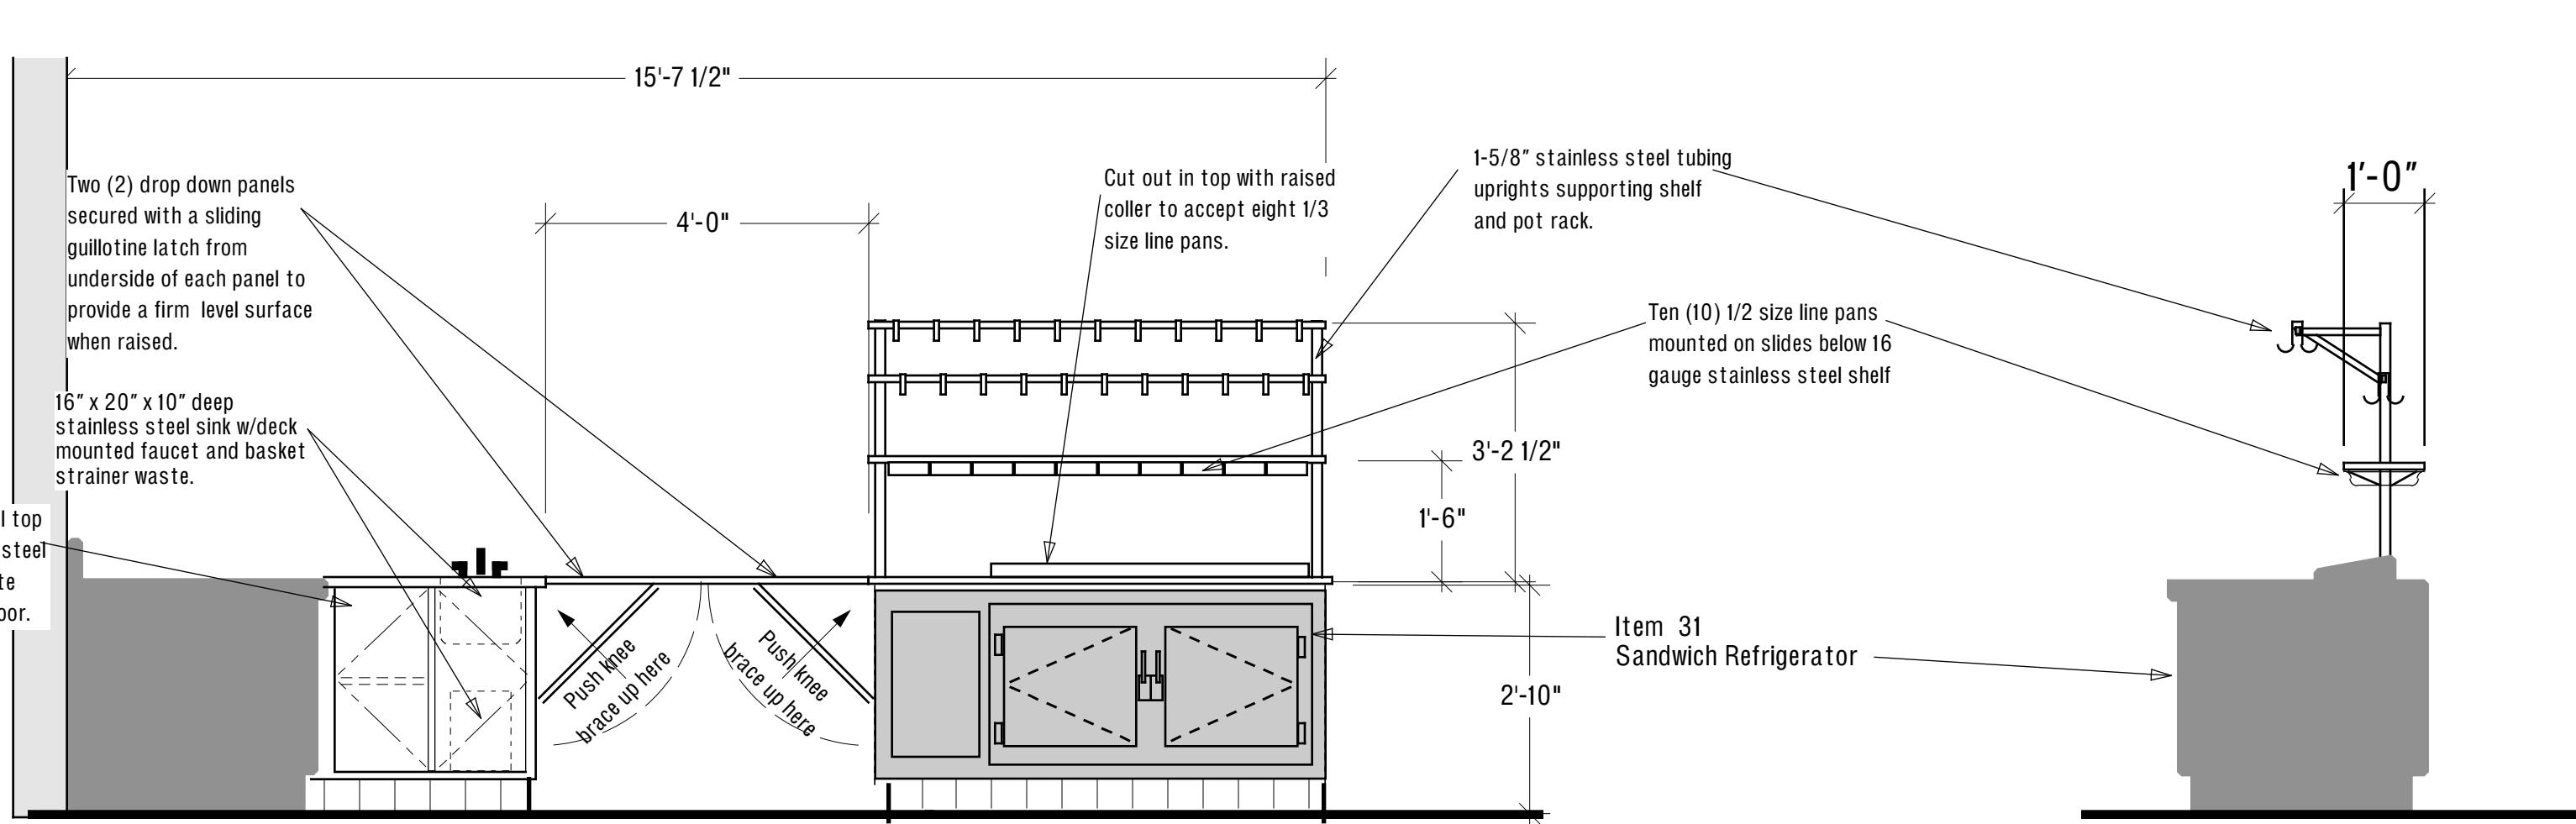

**ITEM 53 - WORK TABLE WITH REFRIGERATED BASE**  
SCALE: 1/2" = 1'-0"



1/12/96 ISSUE FOR BIDS  
7/10/95 PROGRESS ISSUE  
Date Revision

**Patrick Stein & Associates**  
FOOD SERVICE CONSULTANTS  
San Francisco  
19672 Stevens Creek Blvd.  
Cupertino, CA 95014  
408/867-3054 • 408/867-9906 fax

**Virgin Megastore**  
TIMES SQUARE  
1540 Broadway, New York, NY



Food Service Plan, Elevations and Details

Sheet No. FS-1

Date: 12/26/95 Scale: As Noted